



Date: 12 December 2018

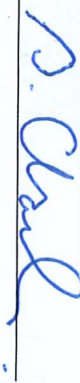

Council Officer

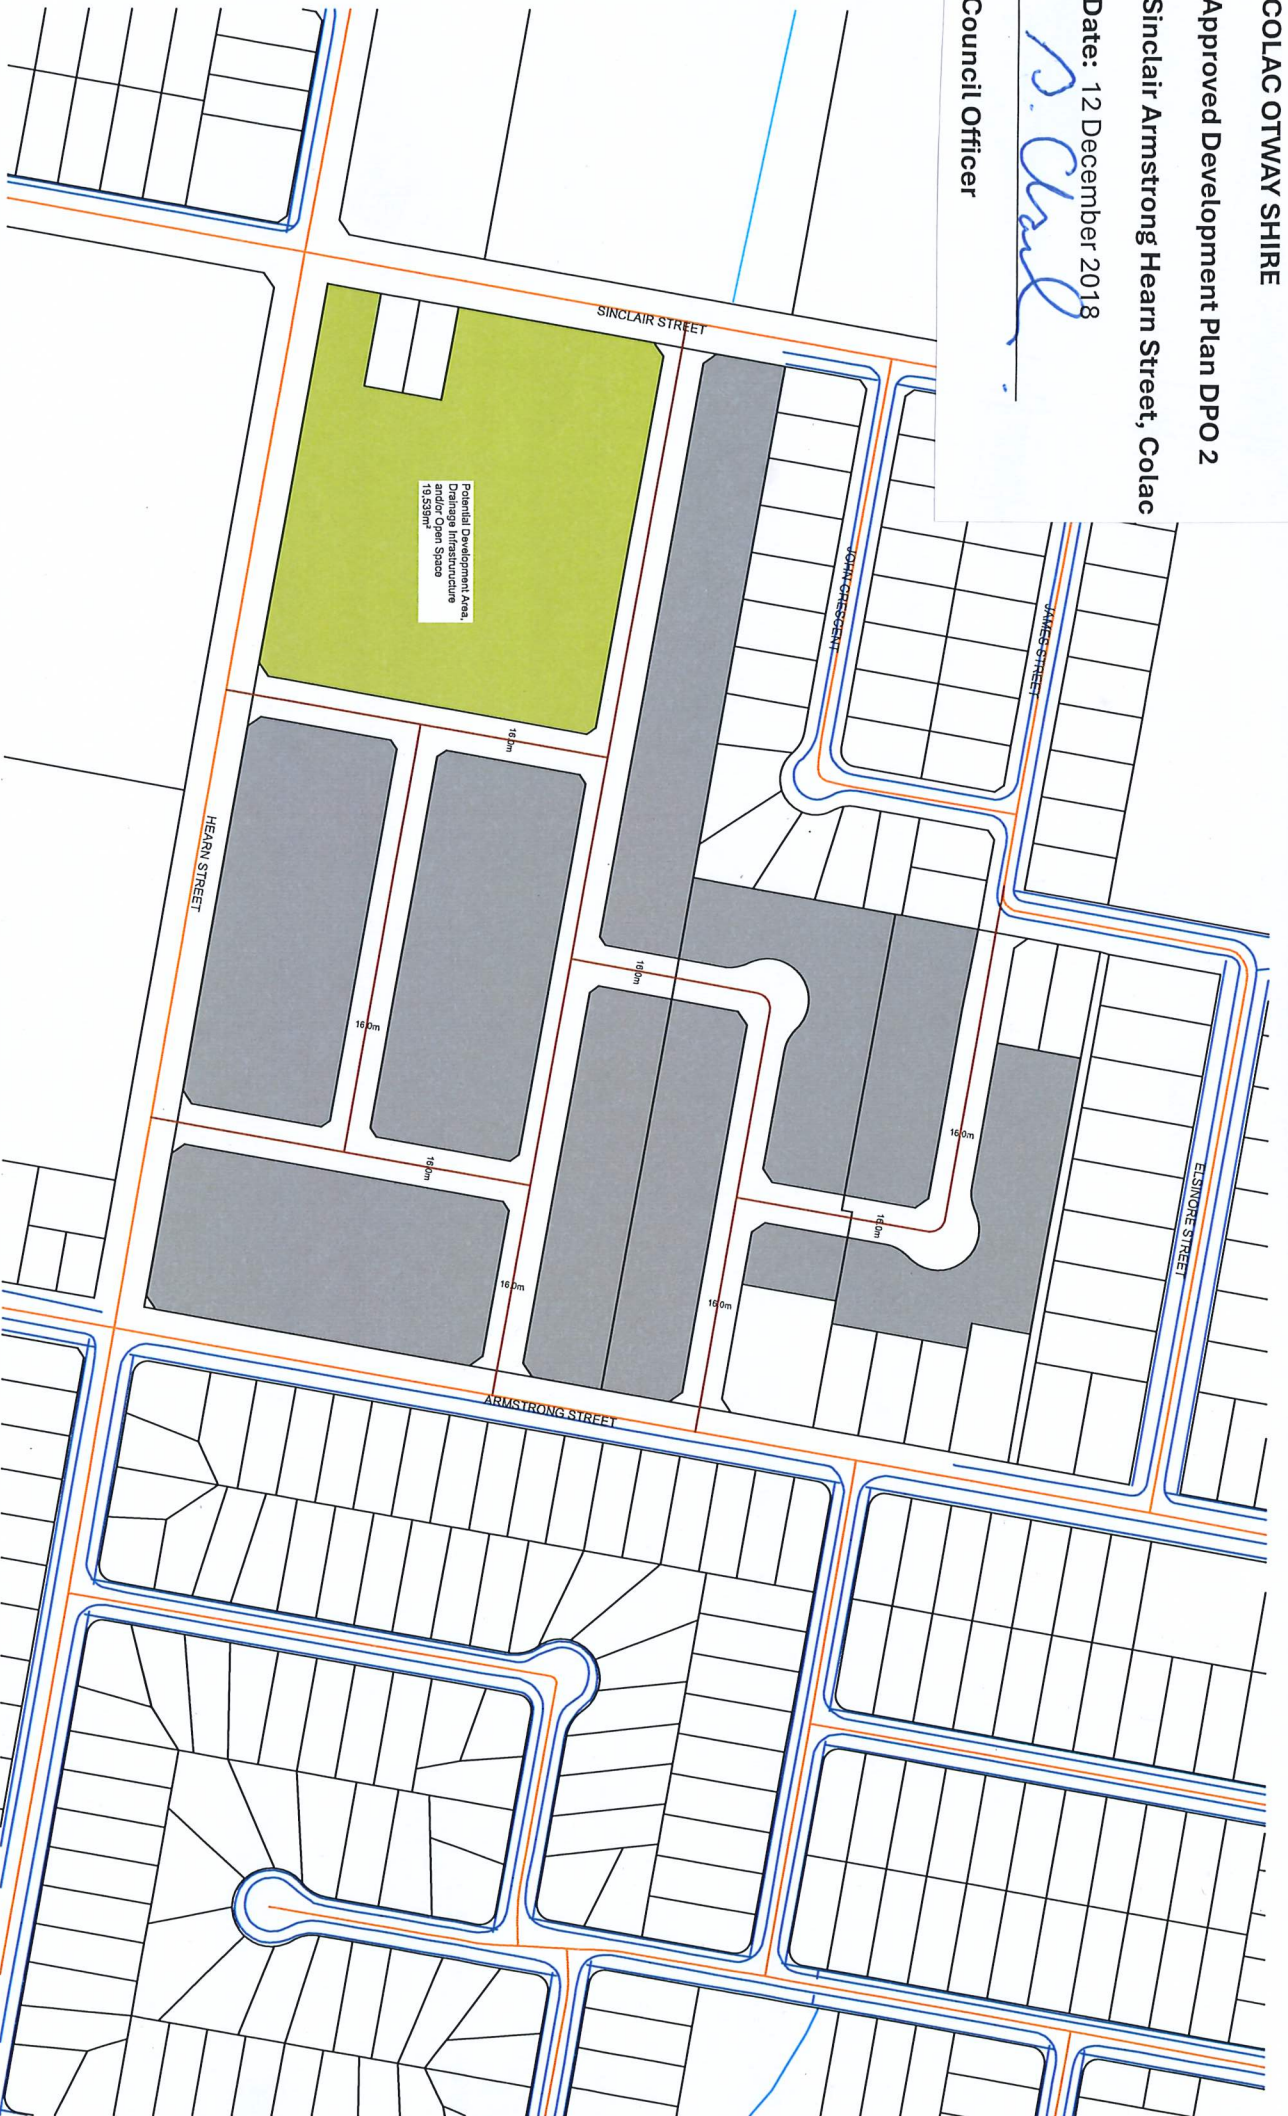

DESIGN URBAN PTY LTD
Architecture and Urban Design

DEVELOPMENT PLAN
Prepared for Colac Otway Shire Council
Date: 19th June 2018
Scale: 1 : 2,000 at A3