


MP1-FORREST COMMON MASTER PLAN FORREST COMMON COLAC OTWAY SHIRE COUNCIL

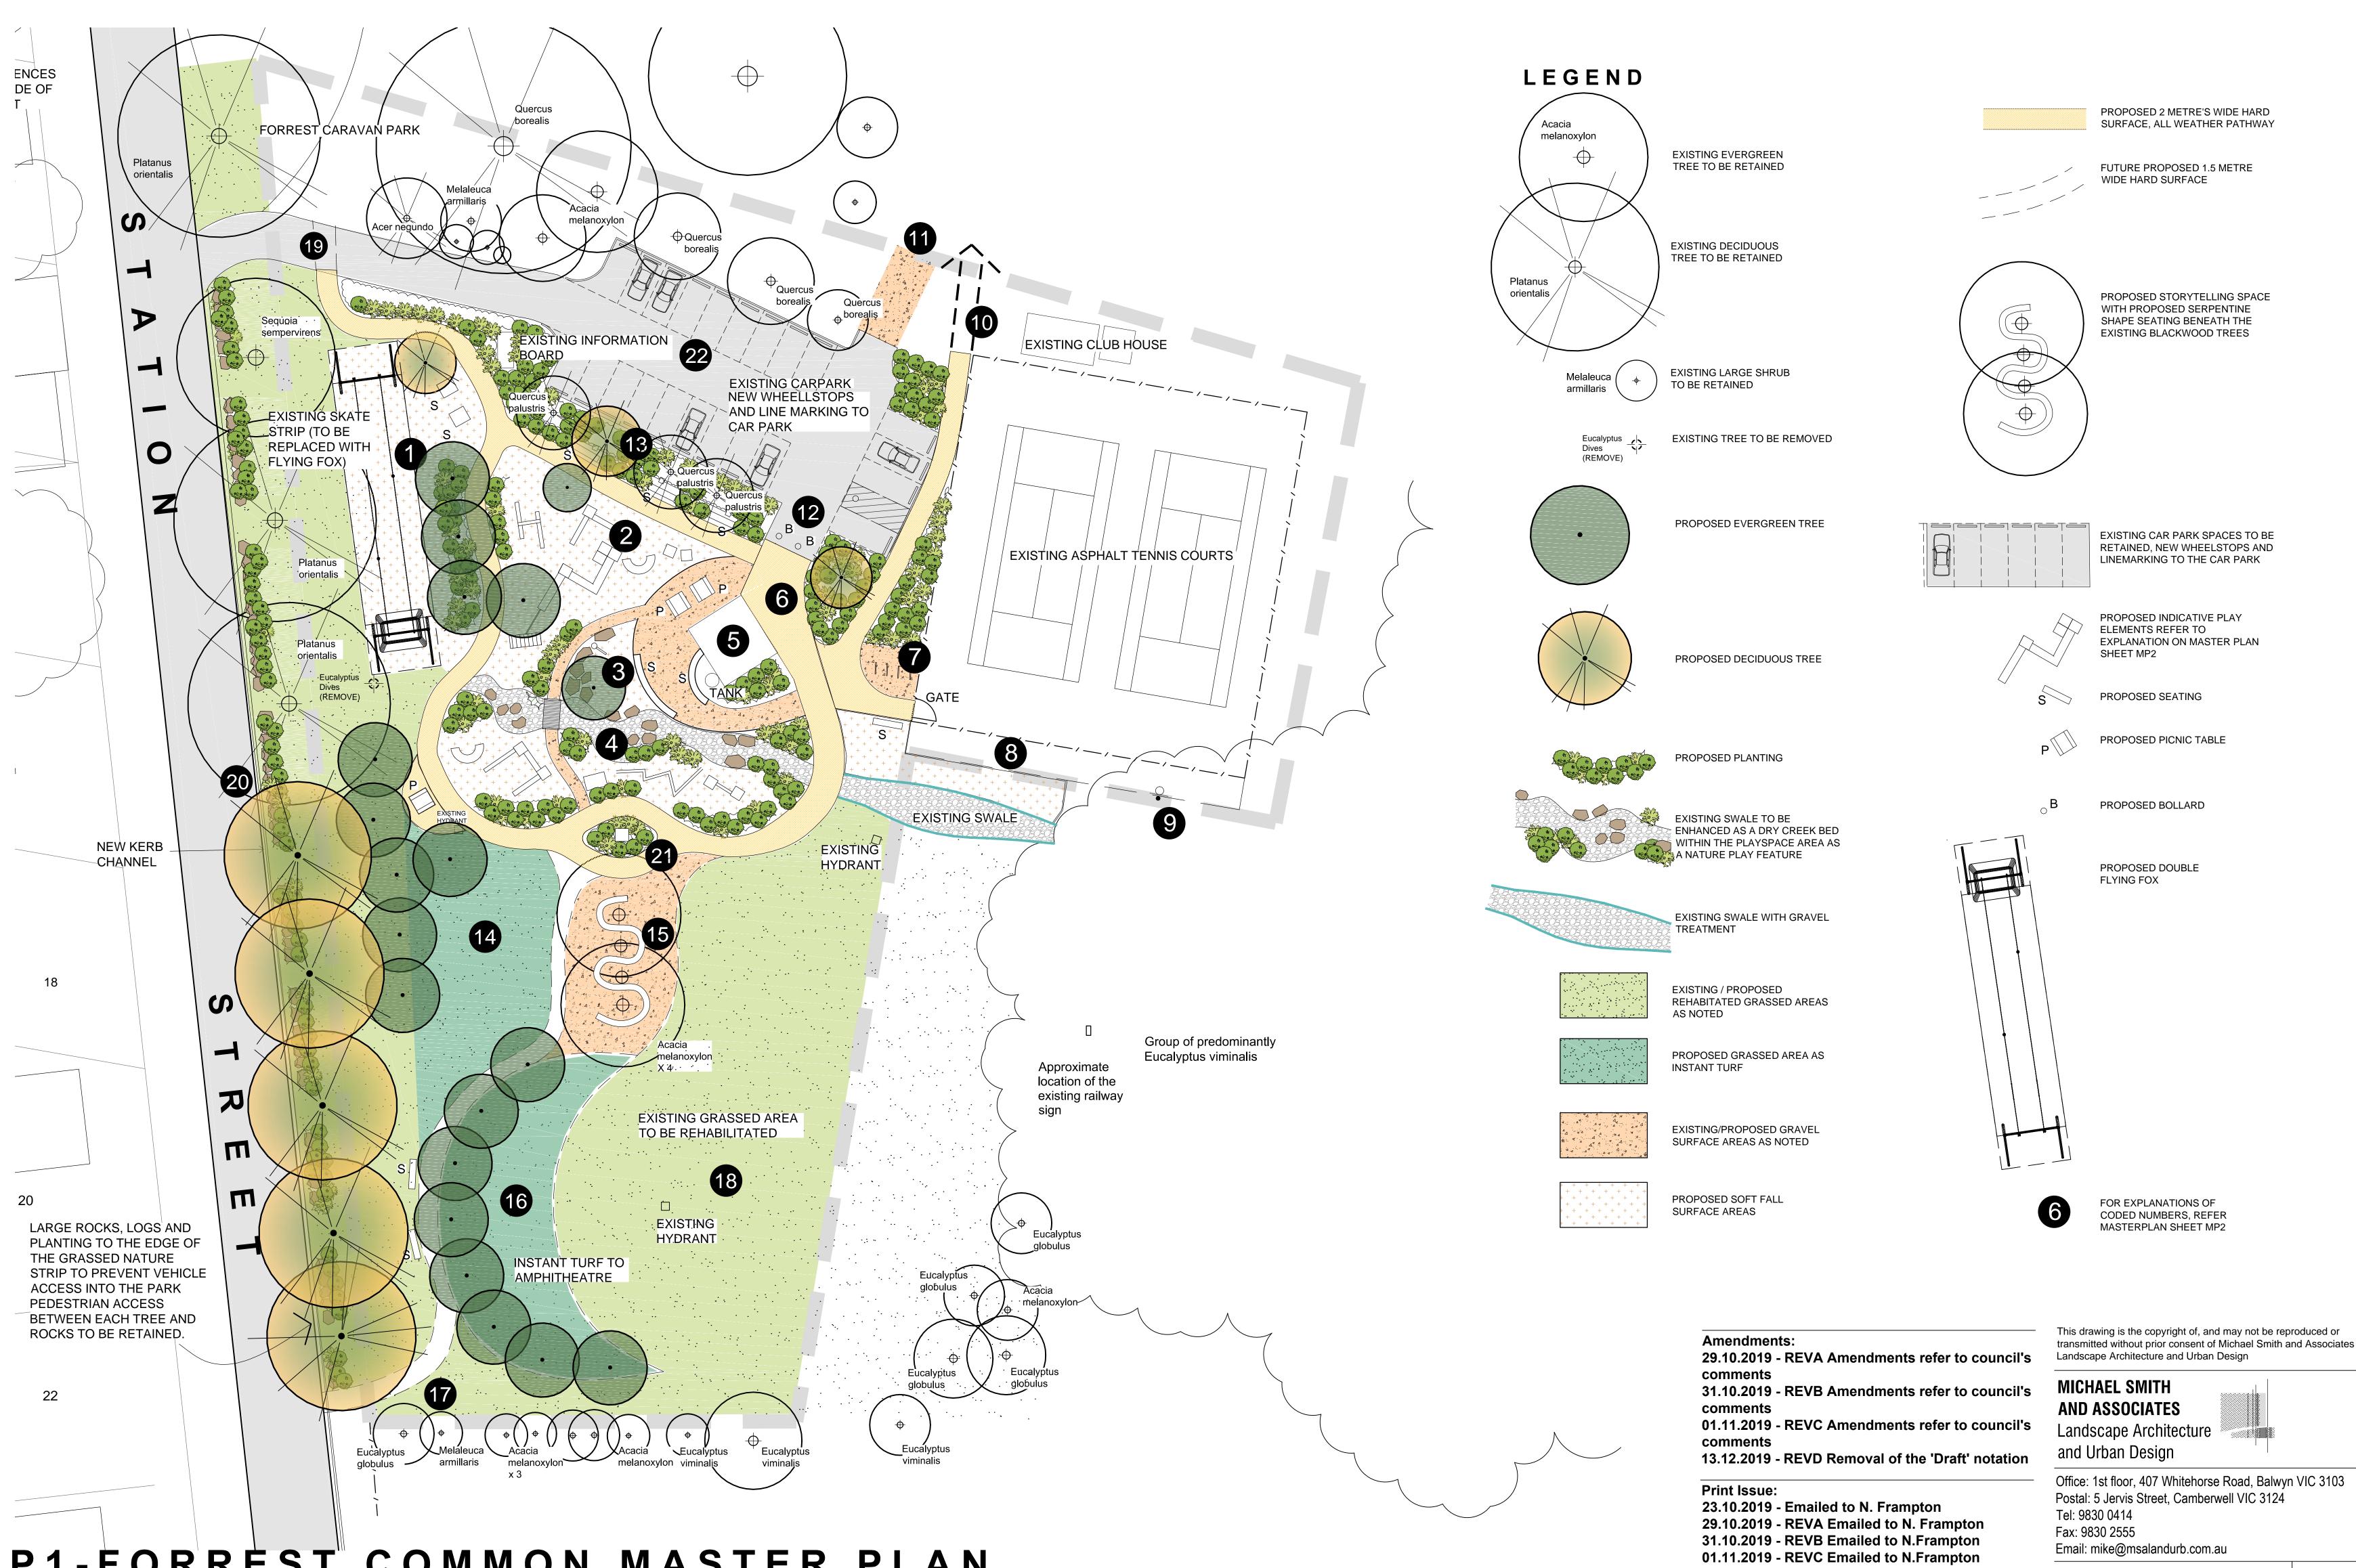

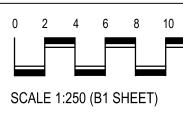

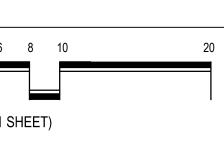

29.10.2019 - REVA Amendments refer to council's comments	
comments	
01.11.2019	- REVC Amendments refer to council's
comments	
13.12.2019	- REVD Removal of the 'Draft' notation
Print Issue	
23.10.2019	- Emailed to N. Frampton
29.10.2019	- REVA Emailed to N. Frampton
31.10.2019	- REVB Emailed to N.Frampton
01.11.2019	- REVC Emailed to N.Frampton
13.12.2019	- REVD Emailed to A. Shepherd
Title: MP1	- FORREST COMMON MASTER
	RREST COMMON

Client: Colac Otway Shire Council

Drawn: CG, JZ Date: 13.12.2019 Project No.: 17- 055 Cad File: Drawing No.: Sheet 1 of 2

